


Recycling

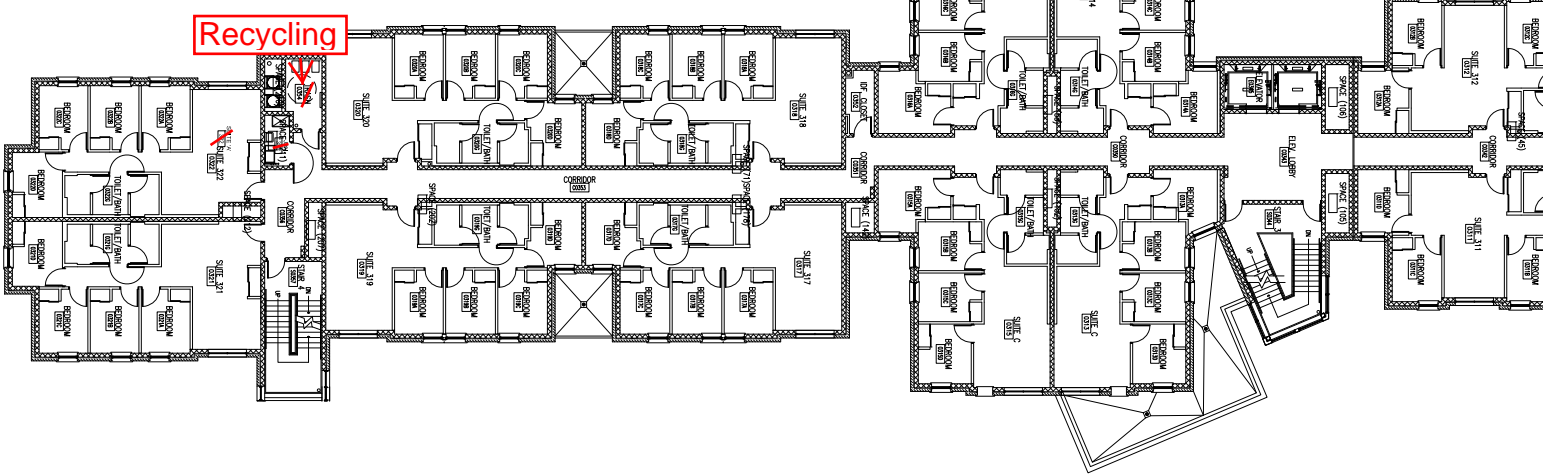

Sheet Title:
THIRD FLOOR

Project Title:
REUTER HALL

Revisions:	
Drawn:	DRAWN
Checked:	CHECKED
Date:	11-09-2011
Project Number: PROJECT #	
Building Number:	0063
Sheet Number:	
A-103	
Plot Date:	11-09-2011

