

9-22-16:
PRELIMINARY REVIEW
DOCUMENTS COMPLETE

10-6-16
BOARD OF
REGENTS

BUILDING
COMMISSION
MEETING.
AUTHORITY TO
CONSTRUCT

PROGRAM VERIFICATION

MAY 5, 2016:
WORKSHOP #3: PROGRAM COMPLETE
PRESENTATION

- Verify Space:
- Size requirements
 - Code needs
 - Location and relationships
 - Equipment schedule
 - Court lines & sizes

SCHEMATIC DESIGN

MAY 19, 2016:
MEETING #4: CONCEPT REVIEW MEETING

- Meeting on-site with Design Team:
- Review schematic design concepts
 - Review specific space needs for each area
 - Review schedule and budget

JUNE 2, 2016:
MEETING #5: CONCEPT REVIEW MEETING

- Review modified schematic designs
- Confirm fitness equipment layouts
- Confirm multi-purpose room equipment / game lines
- Review schedule and budget

JUNE 16, 2016:
MEETING #6: CONCEPT REVIEW MEETING

- Finalize schematic floor plan
- Review window locations / day lighting
- Begin to discuss finish options
- Review schedule and budget

JUNE 30, 2016:
DESIGN CONCEPT COMPLETE PRESENTATION

- Final concept review
- Review finish options
- Review schedule and budget

DESIGN DEVELOPMENT

JULY 14, 2016:
MEETING #8: DFD PROJECT REVIEW MEETING

- Meeting with Craig Weisensel, Peter Bloechl-Anderson, Bob Hoffman, Paul Lippitt, Ron Bristol, Casey Coddington, McChesney/Kheraz, Robert Lux, Jake Ehmke, Rob Otremba for DFD Pre-submittal Review

AUGUST 4, 2016:
MEETING #9: DESIGN DEVELOPMENT MEETING

- Meeting with SDS, DFD, UW-L, UW-System & Consultants
- Review all systems design (HVAC, Electrical, Structural)
 - Meet with La Crosse Fire chief
 - Review schedule & budget

AUGUST 25, 2016:
MEETING #10: DESIGN DEVELOPMENT MEETING

- Meeting with SDS, DFD, UW-L, UW-System & Consultants
- Review all systems design (HVAC, Electrical, Structural)
 - Review schedule & budget
 - Review systems with Focus on Energy Design Assistance

SEPTEMBER 15, 2016:
MEETING #11: DESIGN DEVELOPMENT MEETING

- Meeting on-site with Design Team:
- Final Review of all systems

SEPTEMBER 22, 2016:
35% PRELIMINARY REVIEW DOCUMENTS COMPLETE

OCTOBER 20, 2016:
PRELIMINARY REVIEW COMMENTS FROM DFD / UWL

CONSTRUCTION DOCUMENTS

DECEMBER 7 OR 14, 2016:
Building Commission Meeting
SDS Proceeds with Final Documents

MARCH 9, 2017:
Final documents submitted for Review

MARCH 30, 2017:
Final review comments from DFD / UWL

APRIL 13, 2017:
Bid Documents Posted

BIDDING

APRIL 27, 2017:
Building Tour/Walk-Through

MAY 11, 2017:
Receive Bids

CONTRACTS / MOBILIZATION

JULY 6, 2017:
Contracts - Notice to Proceed

CONSTRUCTION

JULY 10, 2017:
Begin Construction

JULY, 2018:
Substantial Completion

OCCUPANCY


SEPTEMBER, 2018:
Final Completion




SDS Architects, Inc.
DESIGNED FOR LIFE
September 15, 2016



UNIVERSITY of WISCONSIN
LA CROSSE

Recreational Eagle Center Addition
DFD Project No. 14I2B

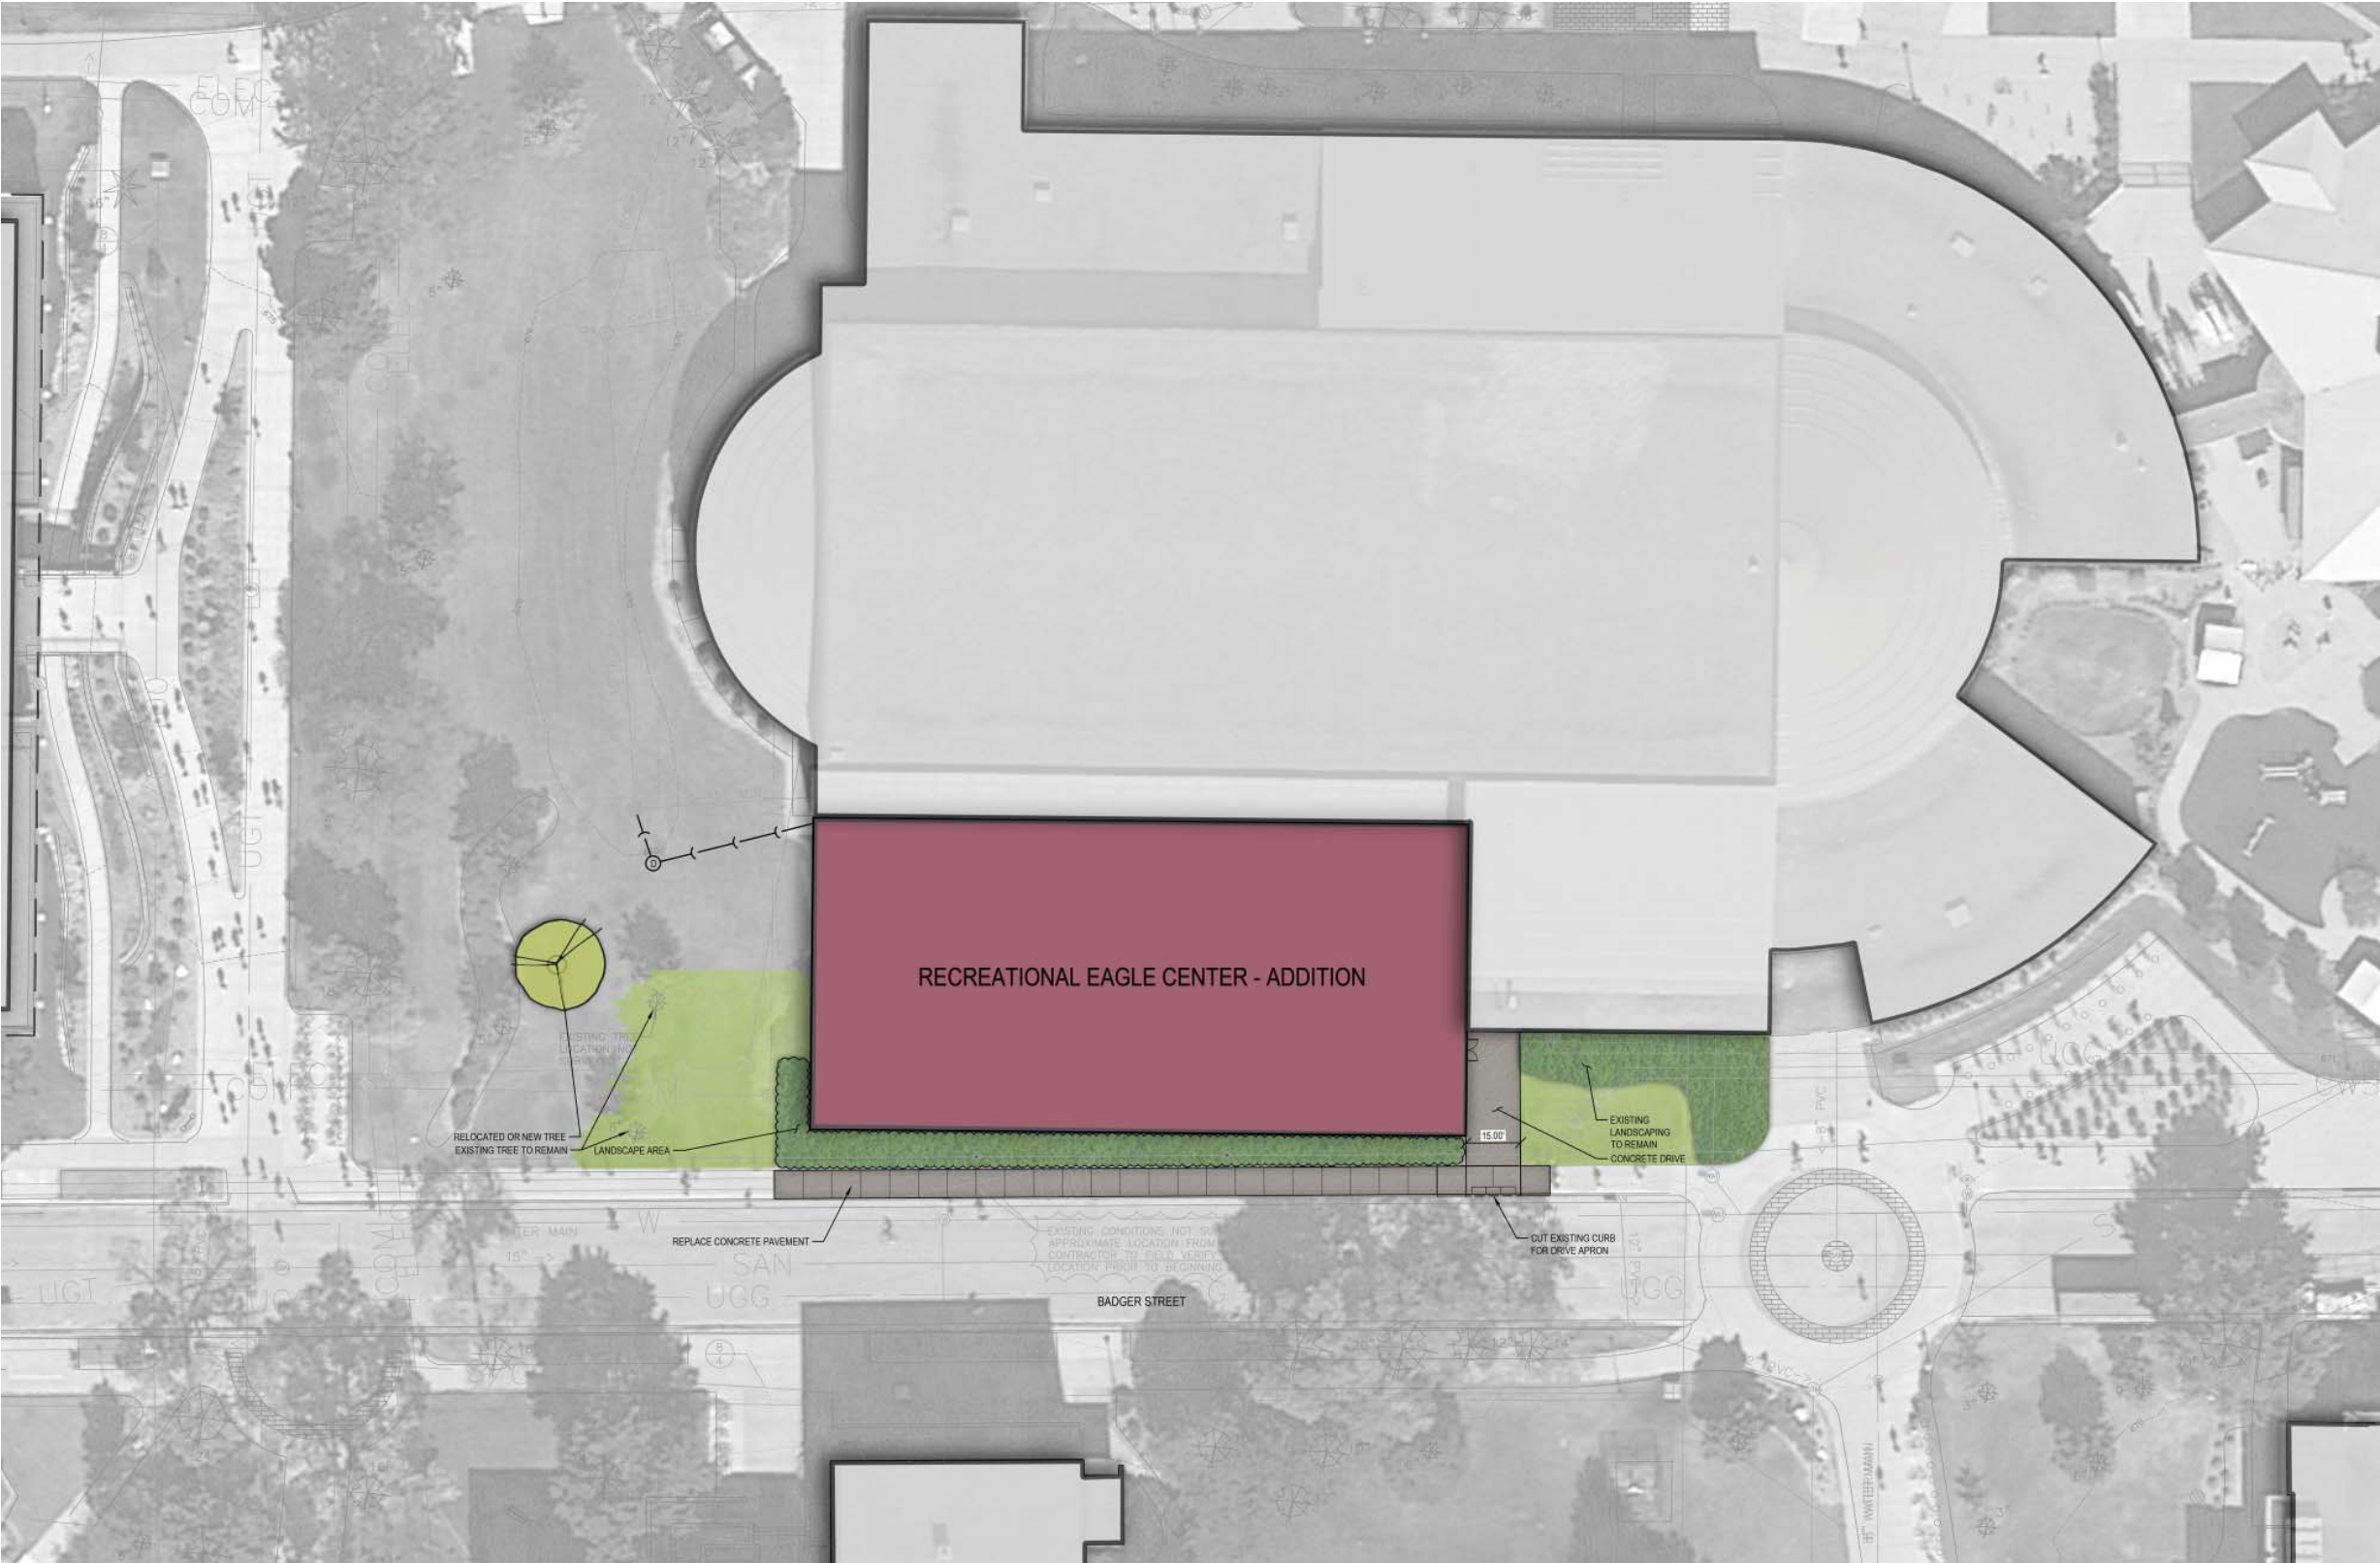


Lower Level Plan

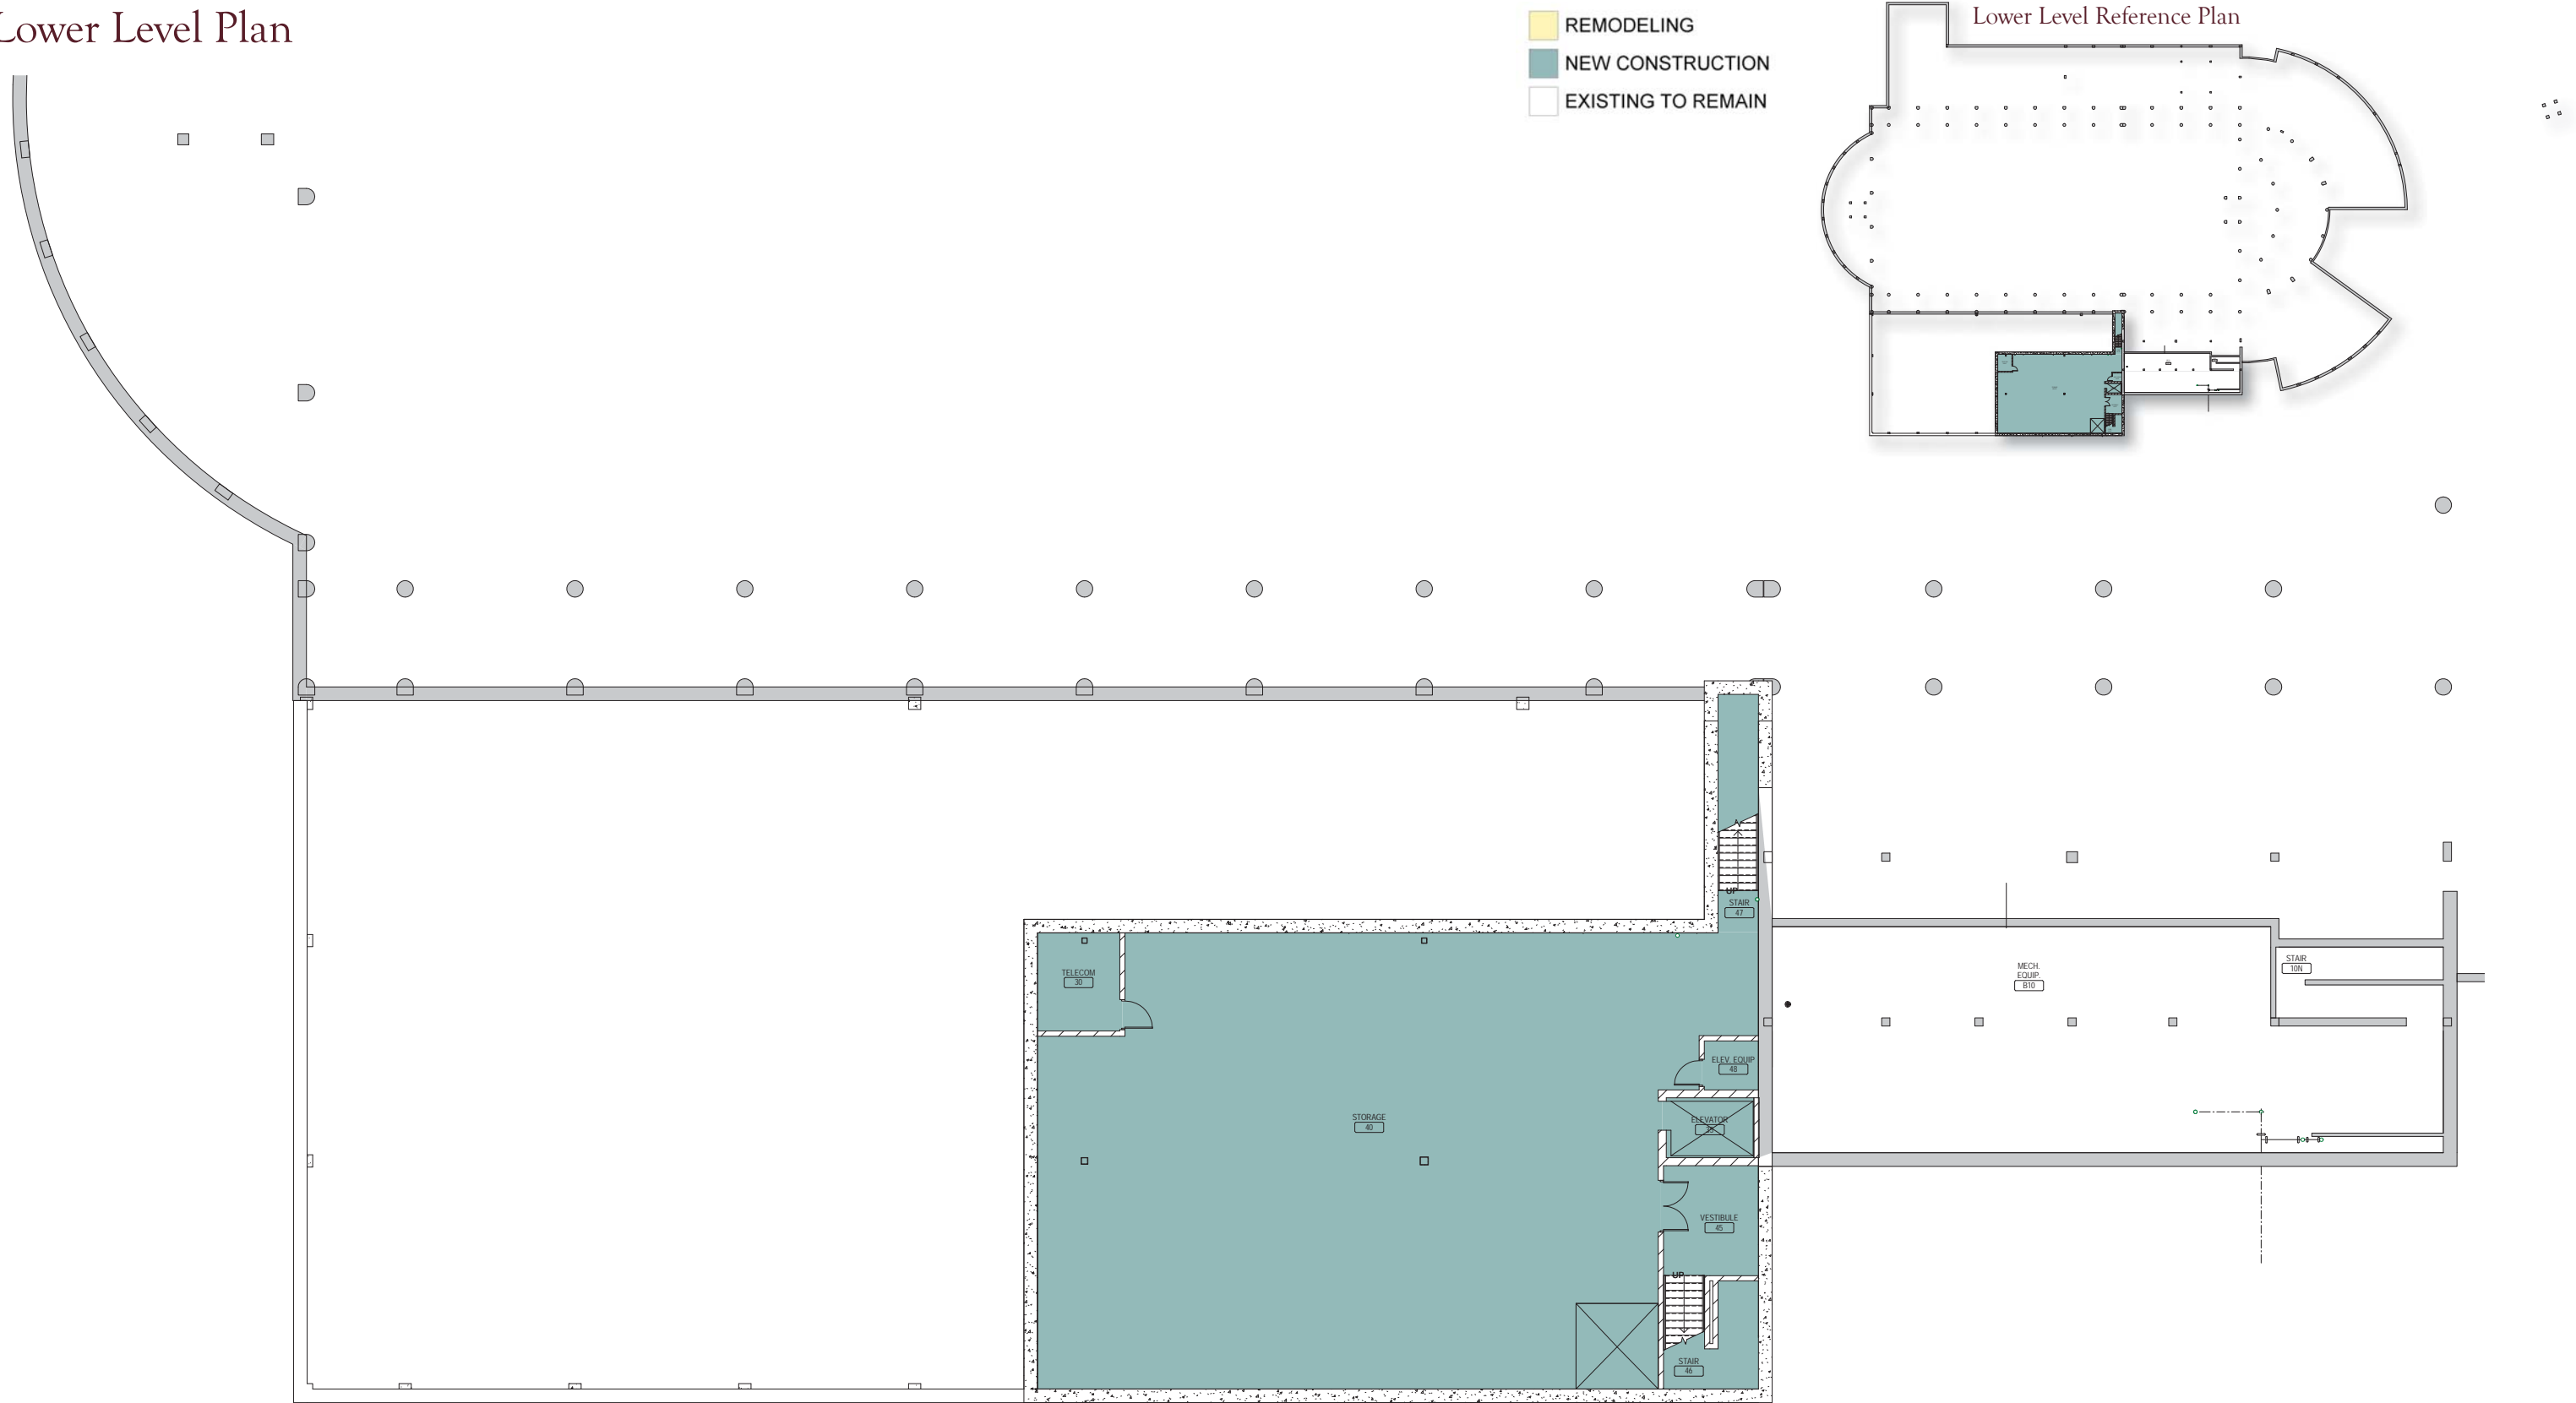

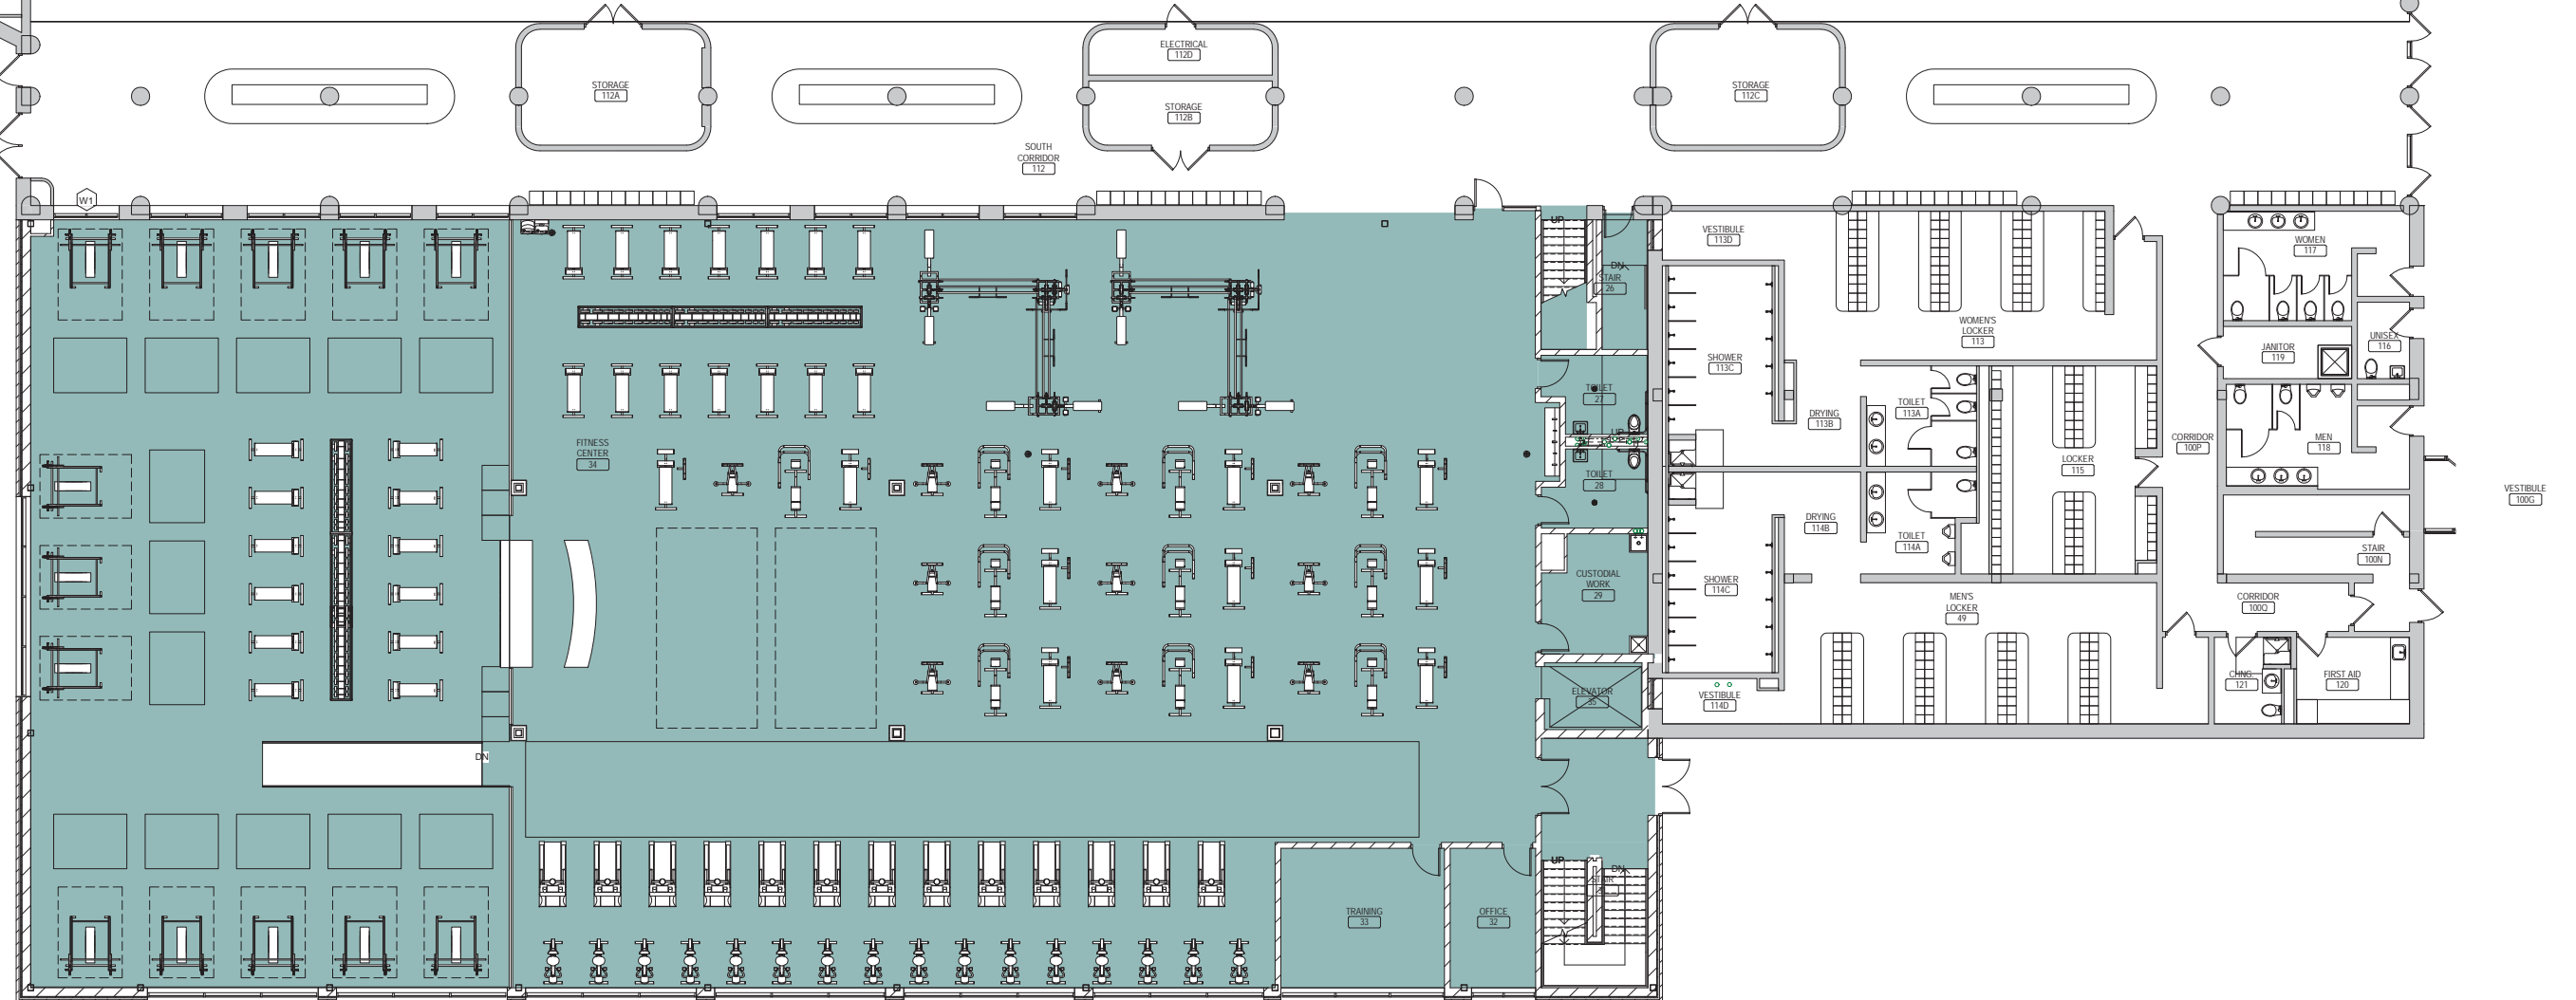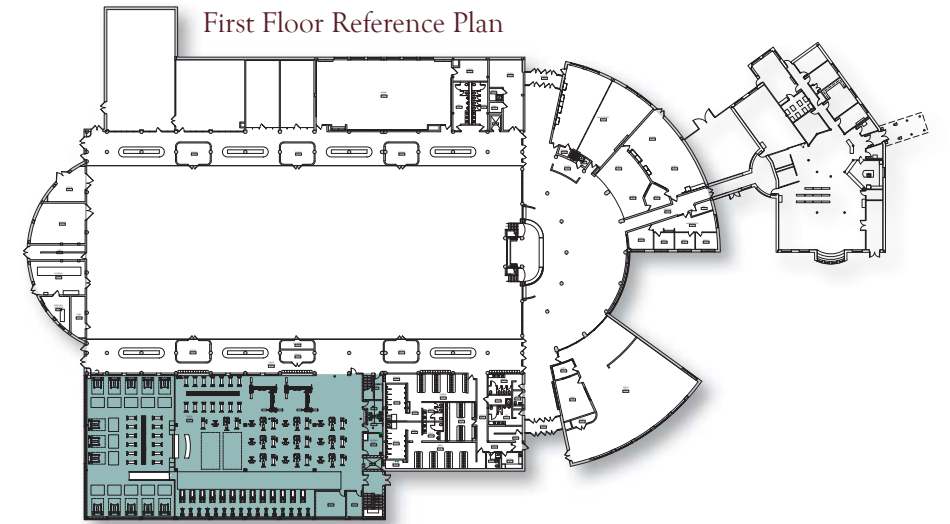


Second Floor Plan

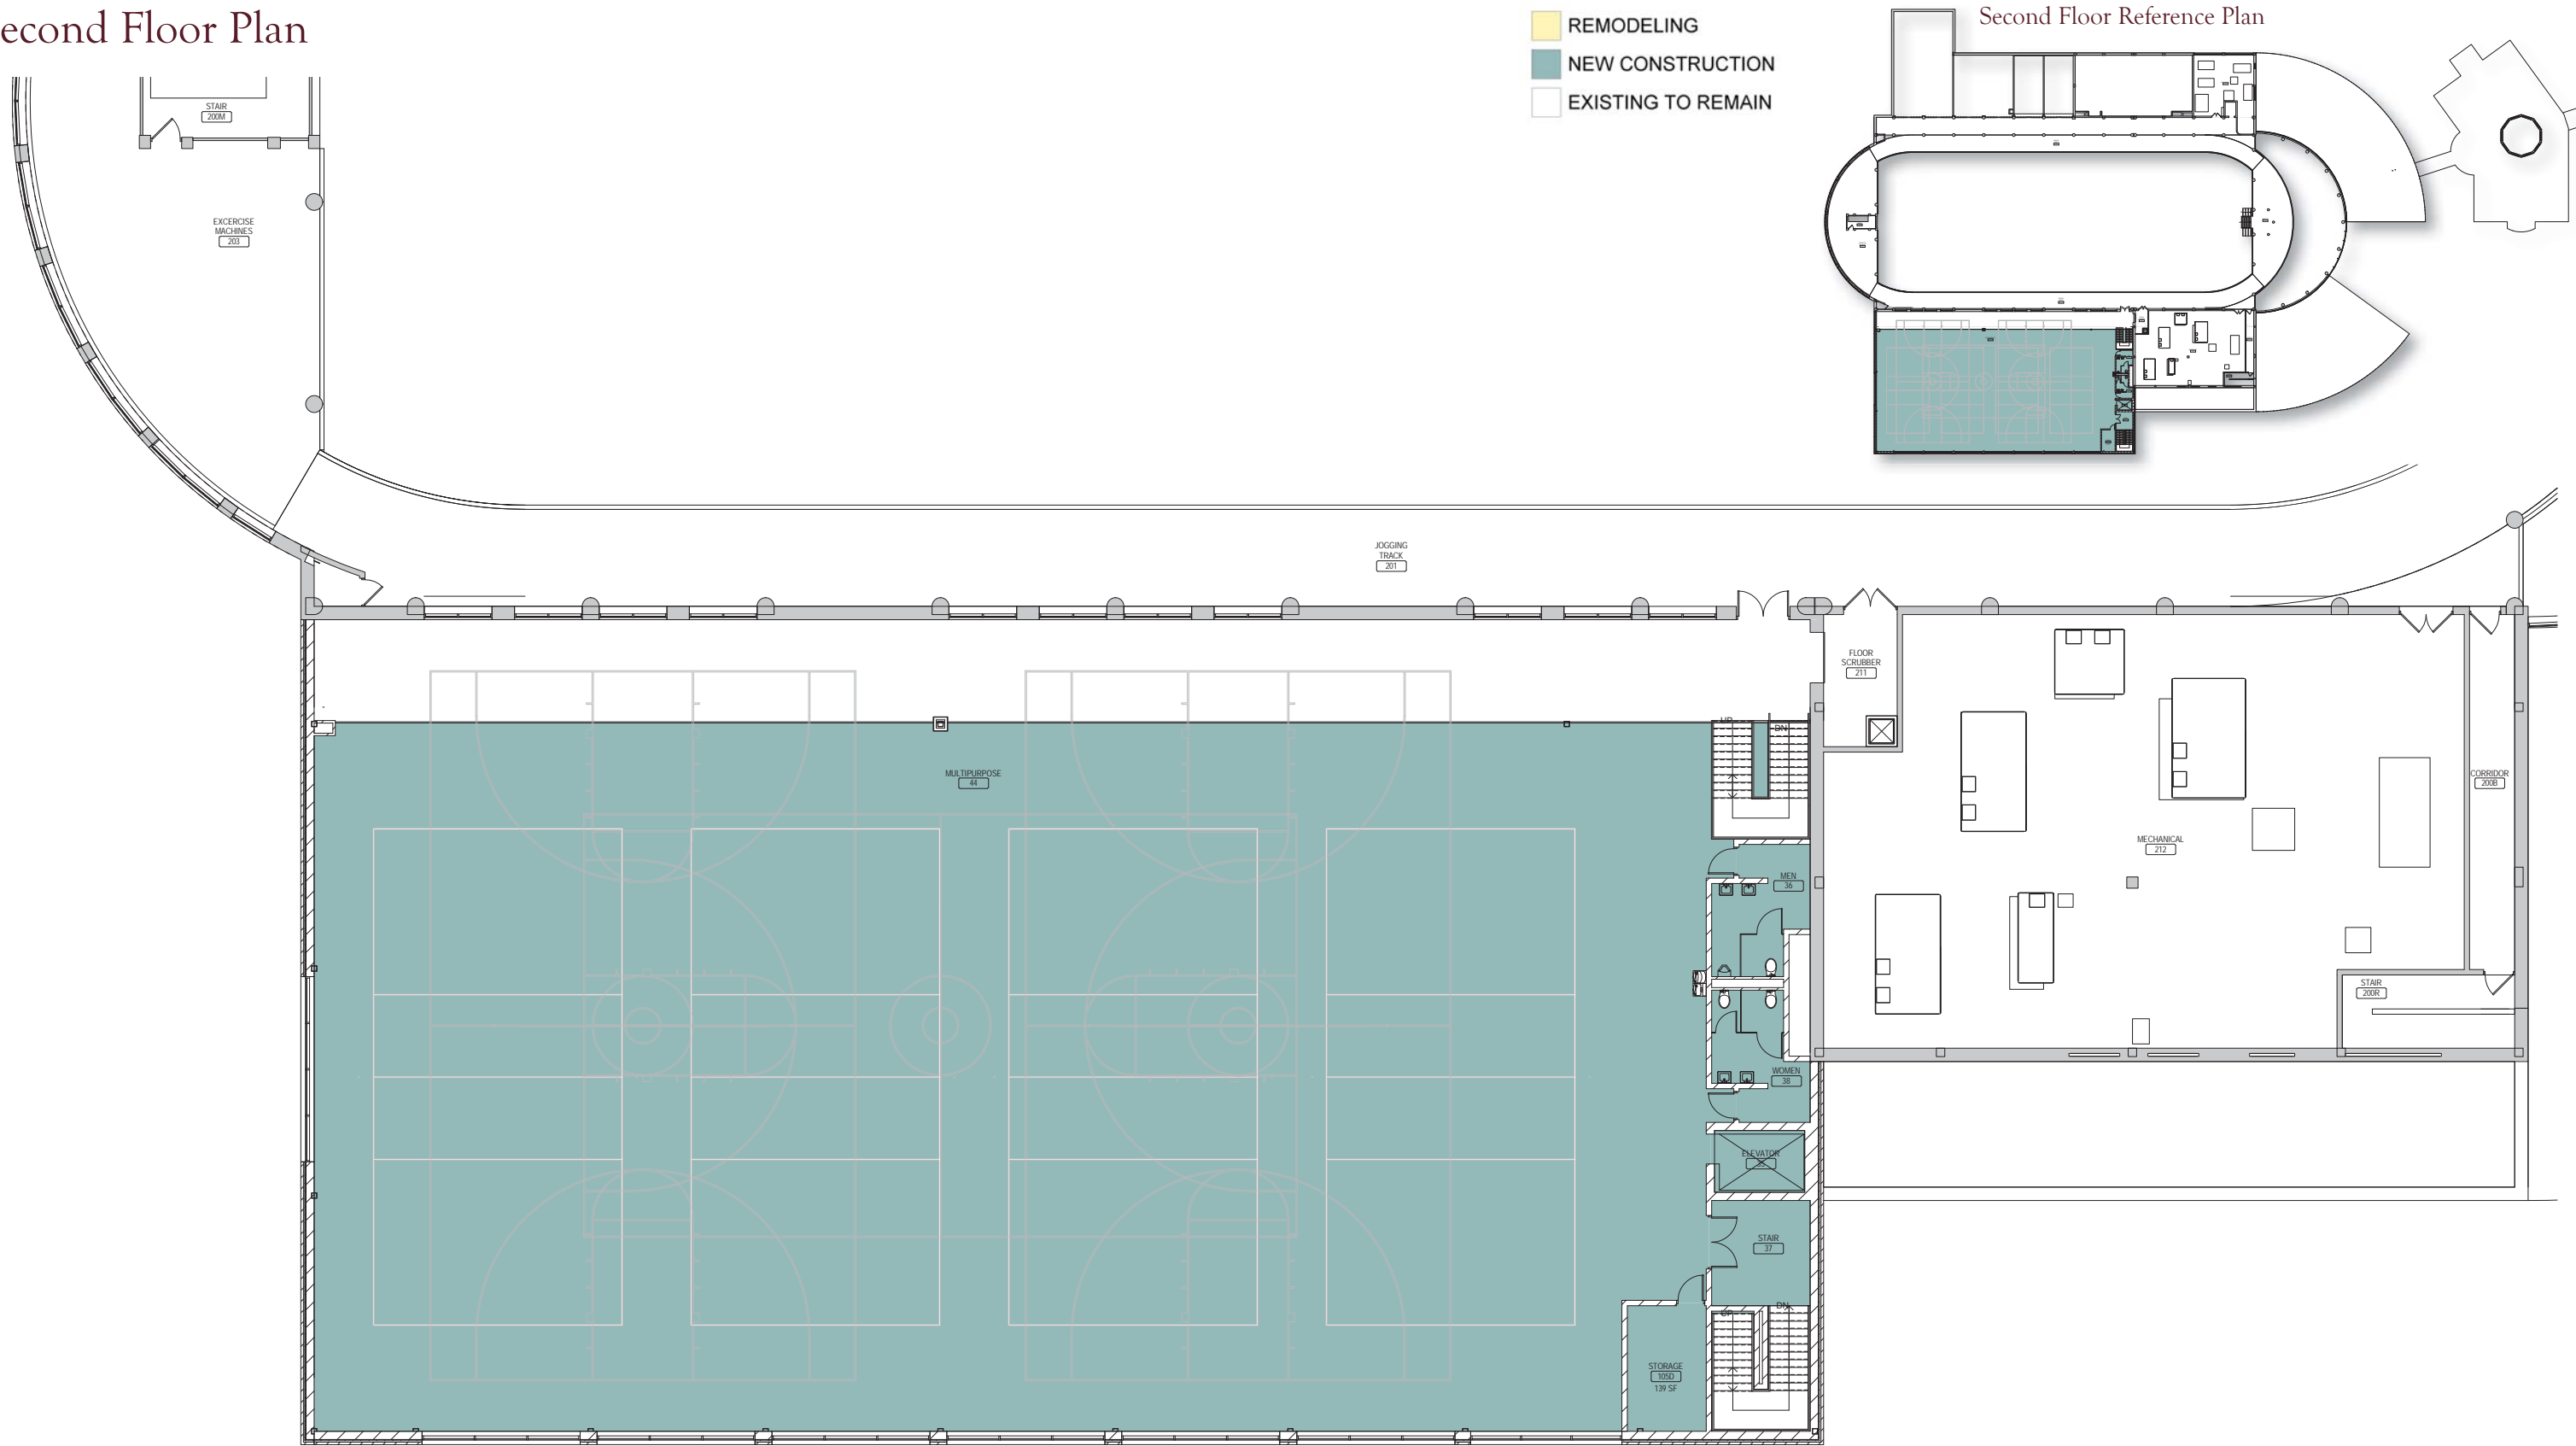

SDS Architects, Inc.
DESIGNED FOR LIFE
September 22, 2016

UNIVERSITY of WISCONSIN
LA CROSSE
Recreational Eagle Center Addition
DFD Project No. 14I2B

Elevations

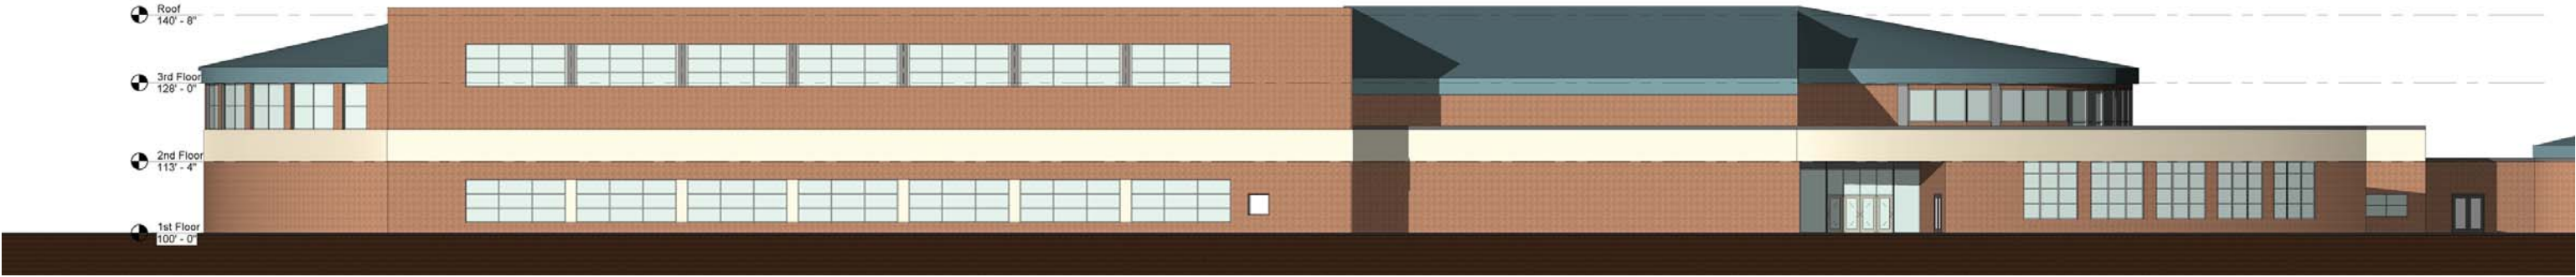

South Elevation



West Elevation

